

FIRST FLOOR PLAN

	1x25W Ceiling Tube Light Point
	1x15W Ceiling Mounted Light Point
	1x25W Wall Tube Light Point
	5A Socket With Switch
	One Way Switch Control
	Two Way Switch Control
	Power Distribution Board
	Lighting Conduit in Ceiling
	Lighting Conduit in Wall
	Main Lighting DB Conduit
	5-15A Socket With Switch
	Camera Conduit
	Telephone Point
	Data Point
	3x5A Row Power Sockets
	Power Conduit in Ceiling
	Power Conduit in Wall
	Main Power DB Conduit
	Camera Conduit


MOUNTING HEIGHTS		
S.NO.	DESCRIPTION	MOUNTING HEIGHT
01	DB	1800mm from FFL
02	Switches / Switch box	1200mm from FFL (1500mm from ceiling plane)
03	5/15A Sockets in Parking	6' inch above the Siding level
04	Wall Lights	2100 mm from FFL

PROJECT:
**PROPOSED BUILDING FOR AGRICULTURE SECTION
 GODOWN FOR TUMCOS, NEAR BUS STAND AT
 CHANNAYAGIRI.**

ELECTRICAL CONSULTANTS:
P K CONSULTANTS,
 ELECTRICAL ENGINEERS

CONSULTANTS:
D-TECH CONSULTANTS
 Consulting Engineers & Architects

SHEET
E-02

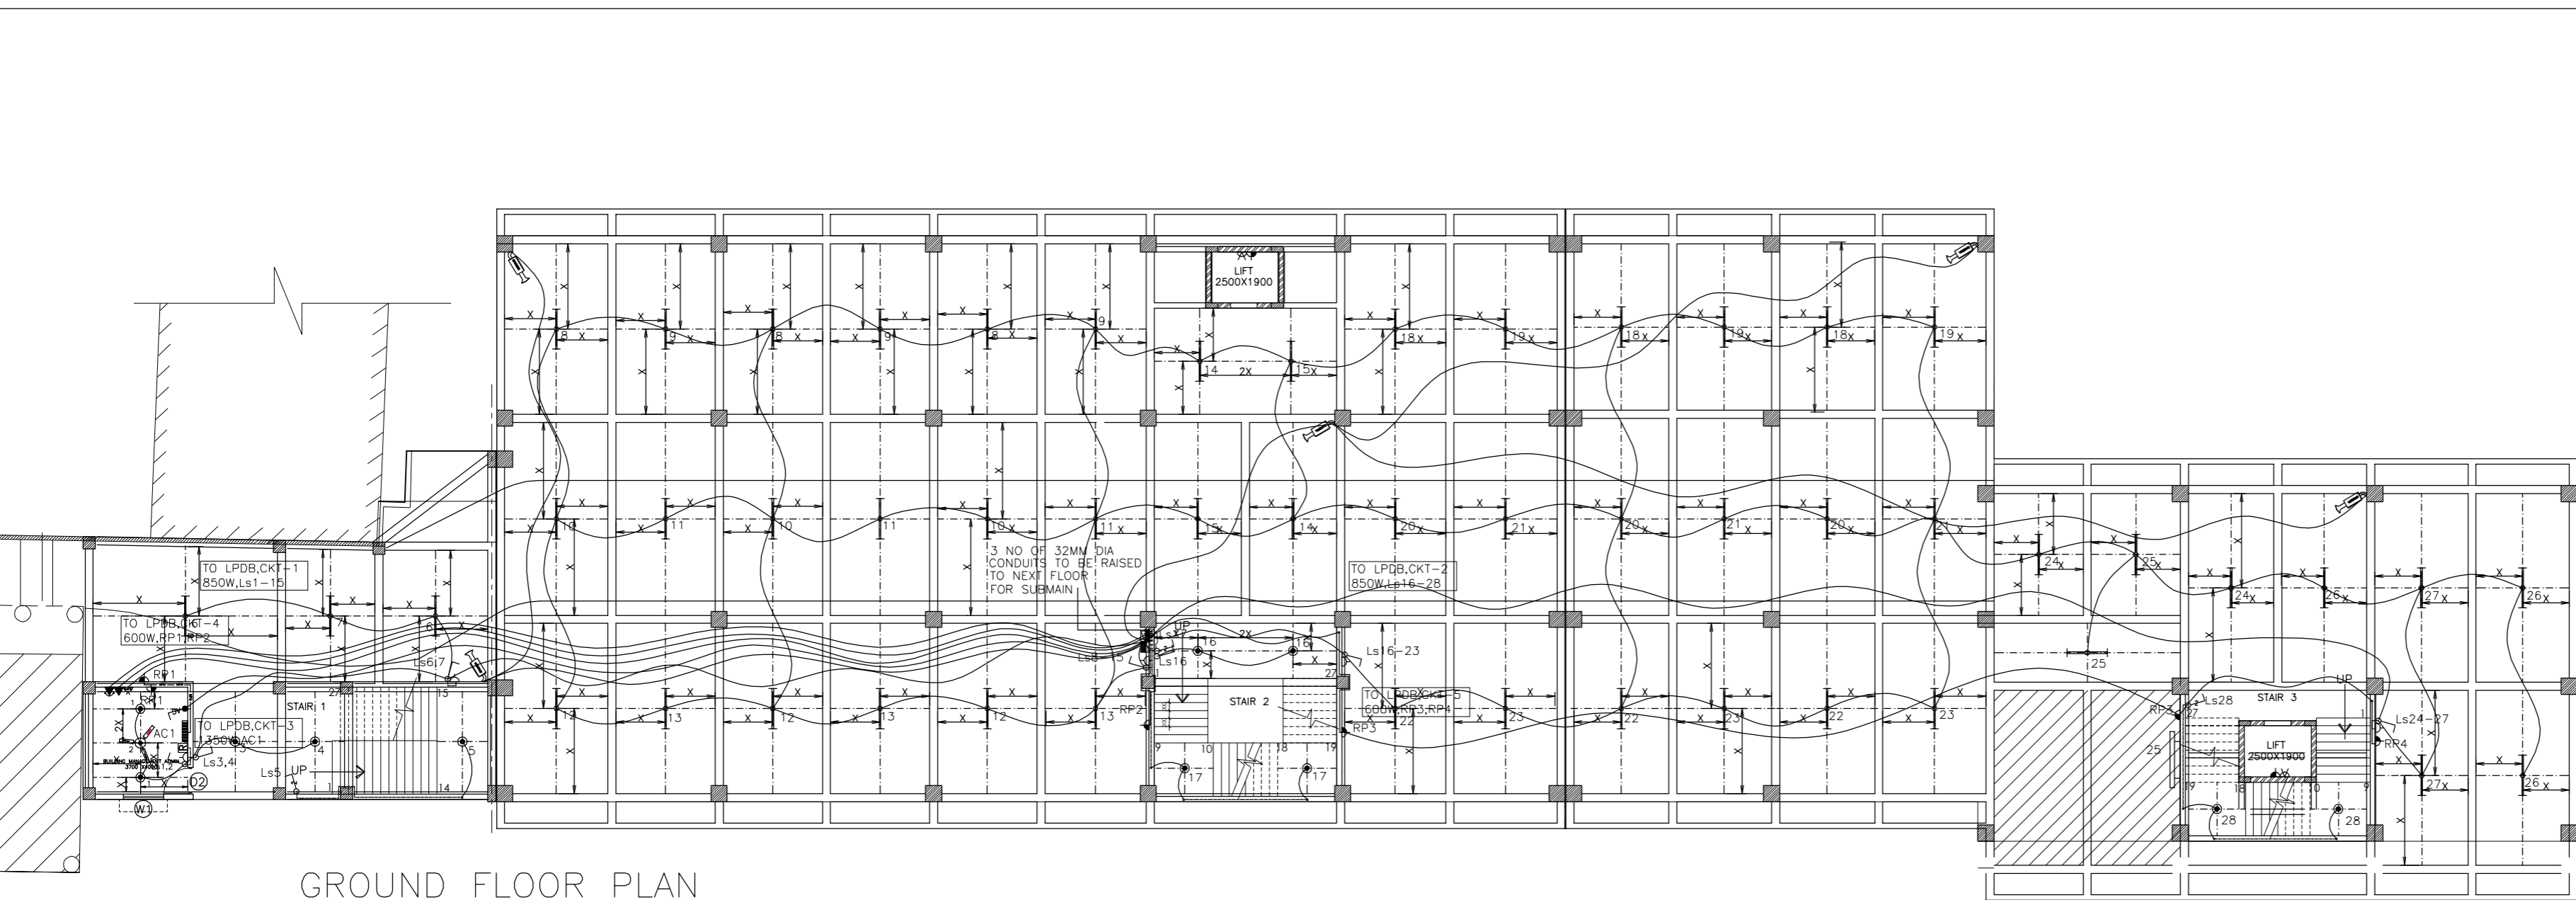

GROUND FLOOR PLAN

ELECTRICAL LAYOUT

	1x28W Ceiling Tube Light Point
	1x18W Ceiling Mounted Light Point
	1x25W Wall Tube Light Point
	Fan Regulator Point
	5A Socket With Switch
	One Way Switch Control
	Two Way Switch Control
	Power Distribution Board
	Lighting Conduit in Ceiling
	Lighting Conduit in wall
	Main Lighting DB conduit
	5-15A Socket With Switch
	Camera Conduit
	Power Conduit in Ceiling
	Power Conduit in wall
	Main Power DB conduit
	Camera Conduit
	Telephone Point
	Data Point
	3x5A Ups Socket +Control Outlet
	Camera Conduit
	Camera Conduit
	Phone Conduit
	Data Conduit
	UPS Conduit in Ceiling

MOUNTING HEIGHTS

SL.NO.	DESCRIPTION	MOUNTING HEIGHT
01	DB	1800mm from FFL
02	Switches / Switch box	1200mm from FFL (Bottom of Switch plate)
03	5/15A Sockets In Parking	6 Inch above the Skirting Level
04	Wall Lights	2100 mm From FFL

PROJECT:
**PROPOSED BUILDING FOR AGRICULTURE INPUT SECTION
 GODOWN FOR TUMCOS, NEAR BUS STAND AT
 CHANNARAYANA**

CONSULTANTS:
D-TECH CONSULTANTS,
Consulting Engineers & Architects.

SHEET
E-01